


Grundriss EG





Grundriss OG
M 1:100

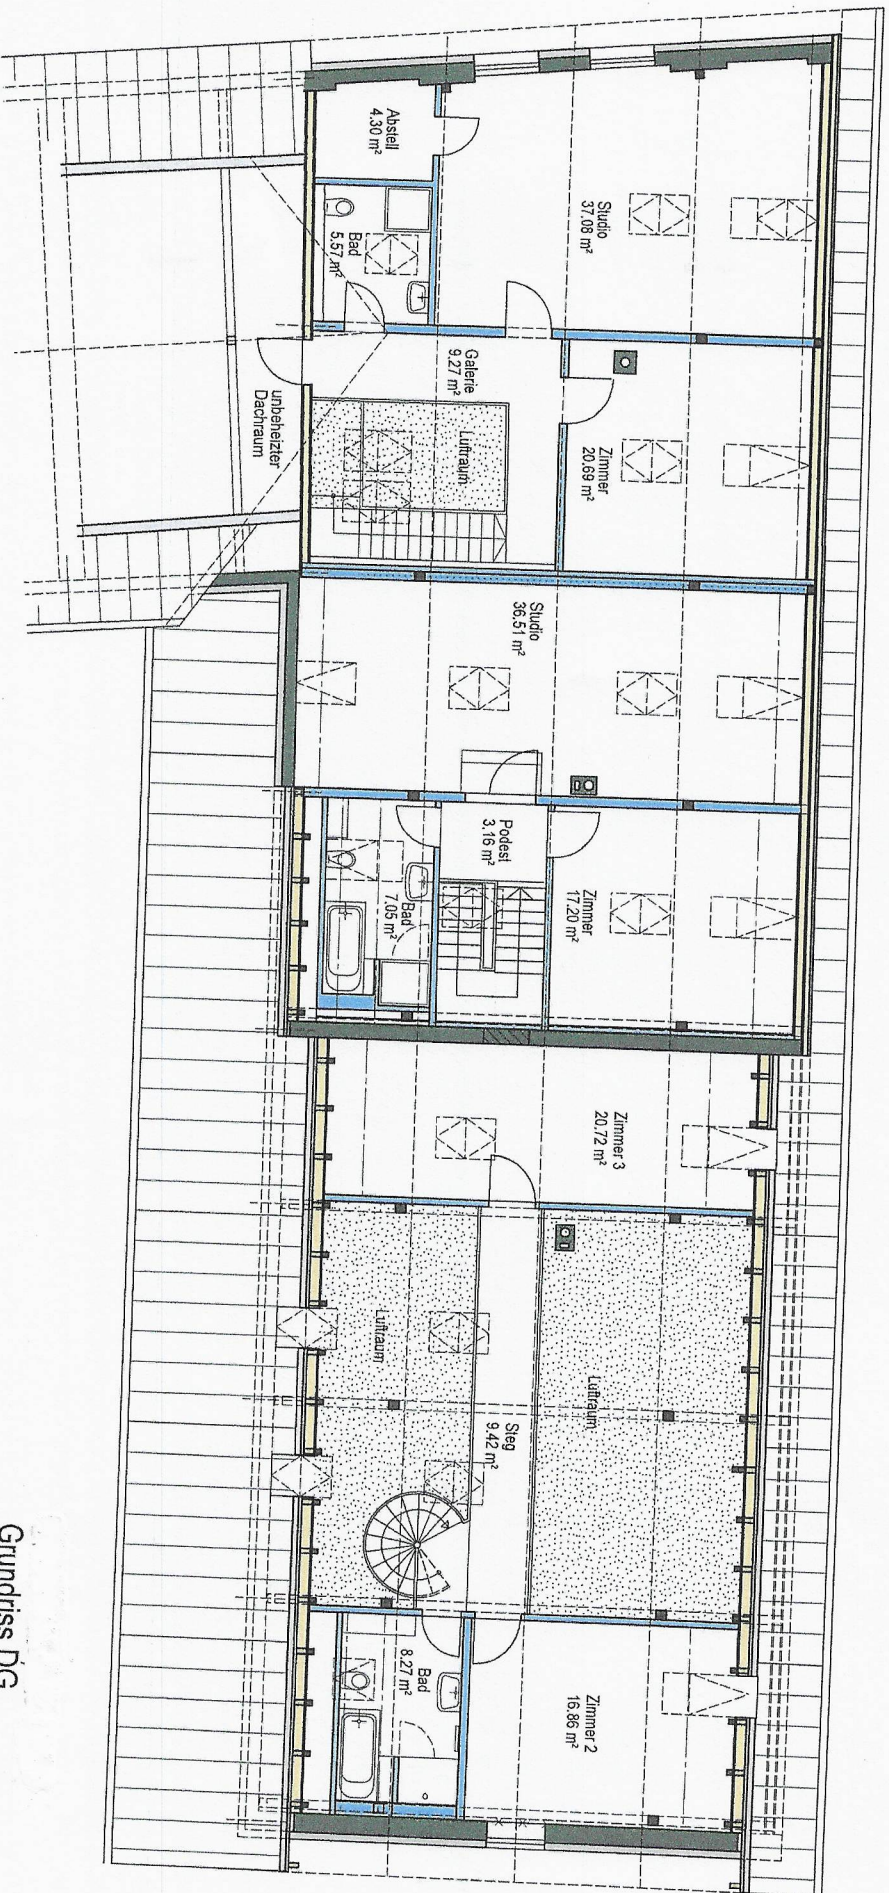

Grundriss DG
M 1:100